



zebraSquare

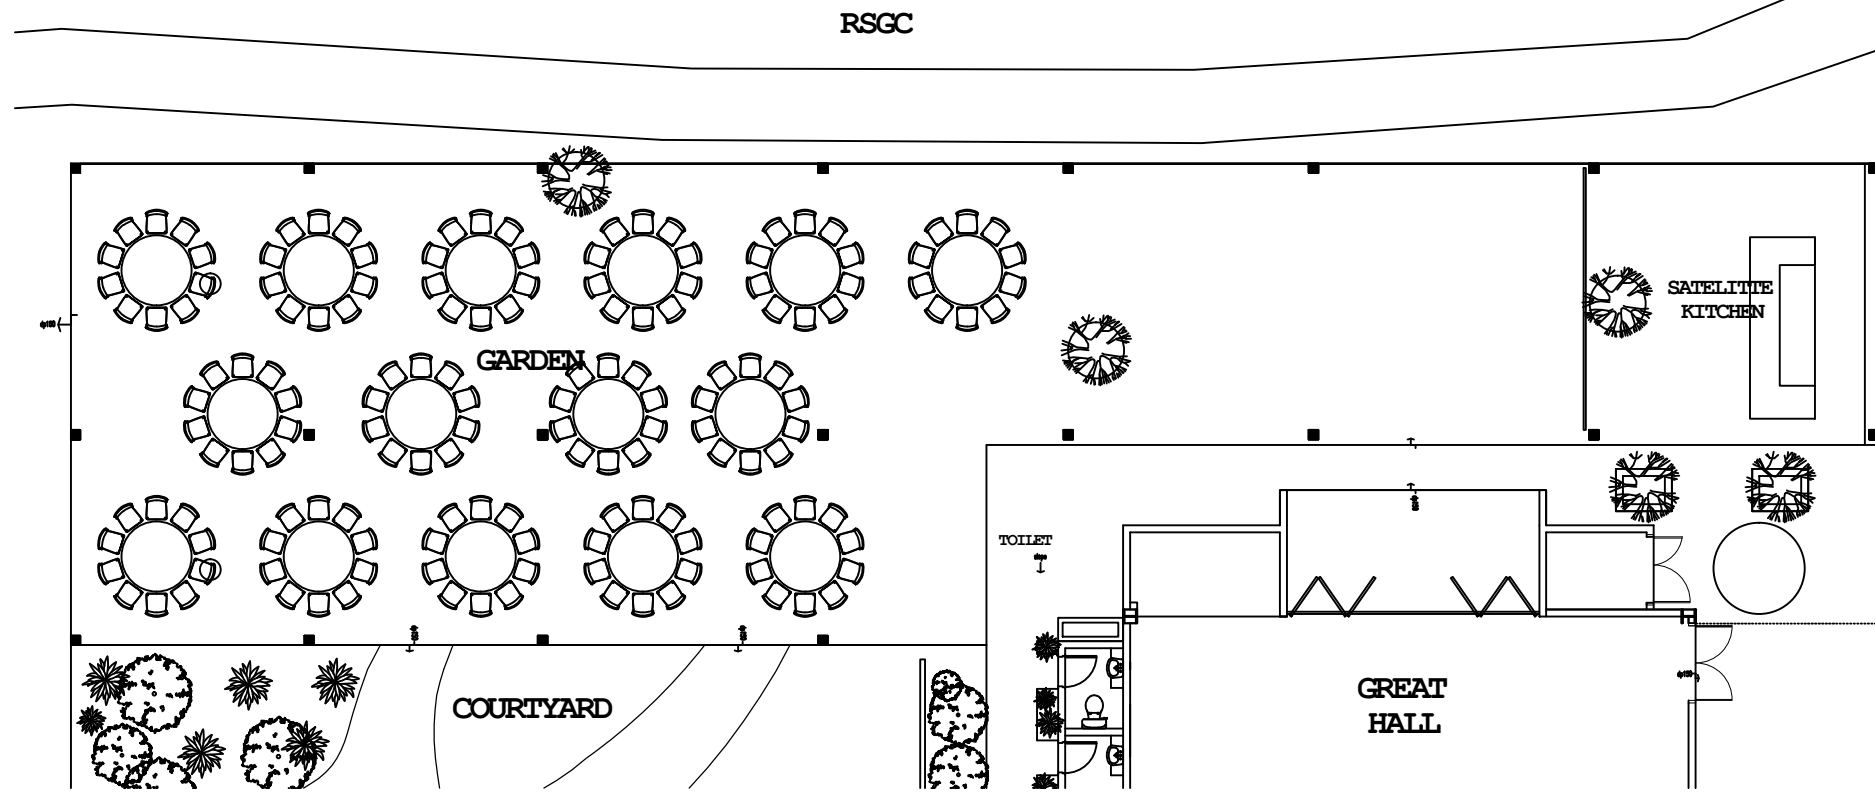


GARDEN  
GROUND FLOOR  
SCALE 1:200  
BANQUET TABLE : 15 NOS  
PAX: 150

zebraSquare

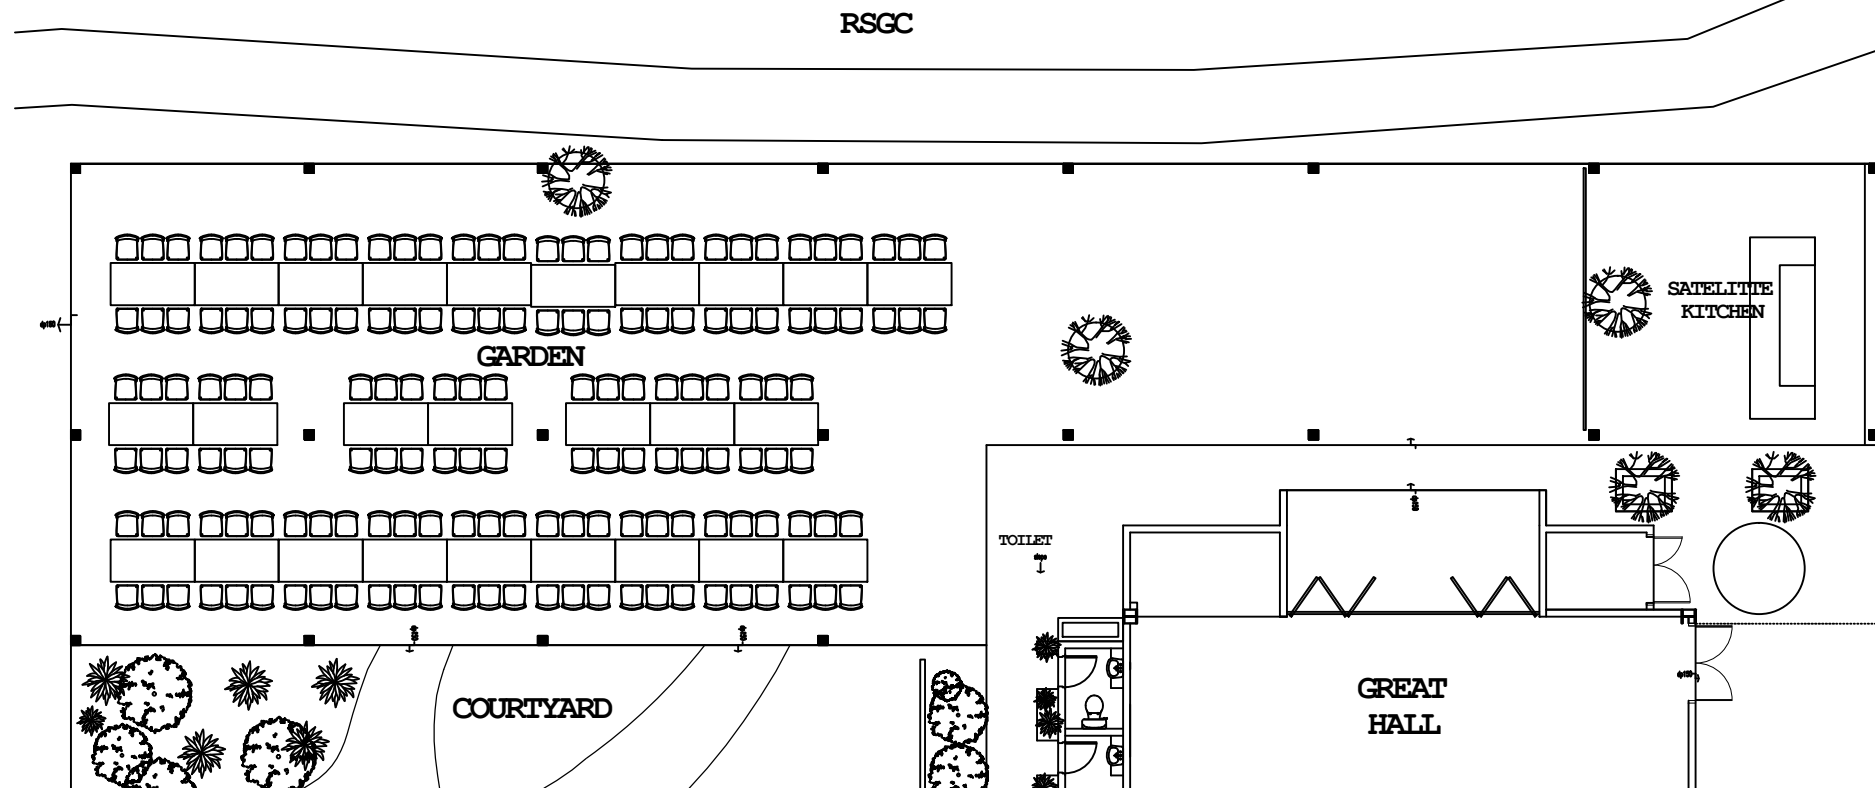

GARDEN  
GROUND FLOOR  
SCALE 1:200  
OBLONG TABLE : 26 NOS  
PAX: 156


zebraSquare

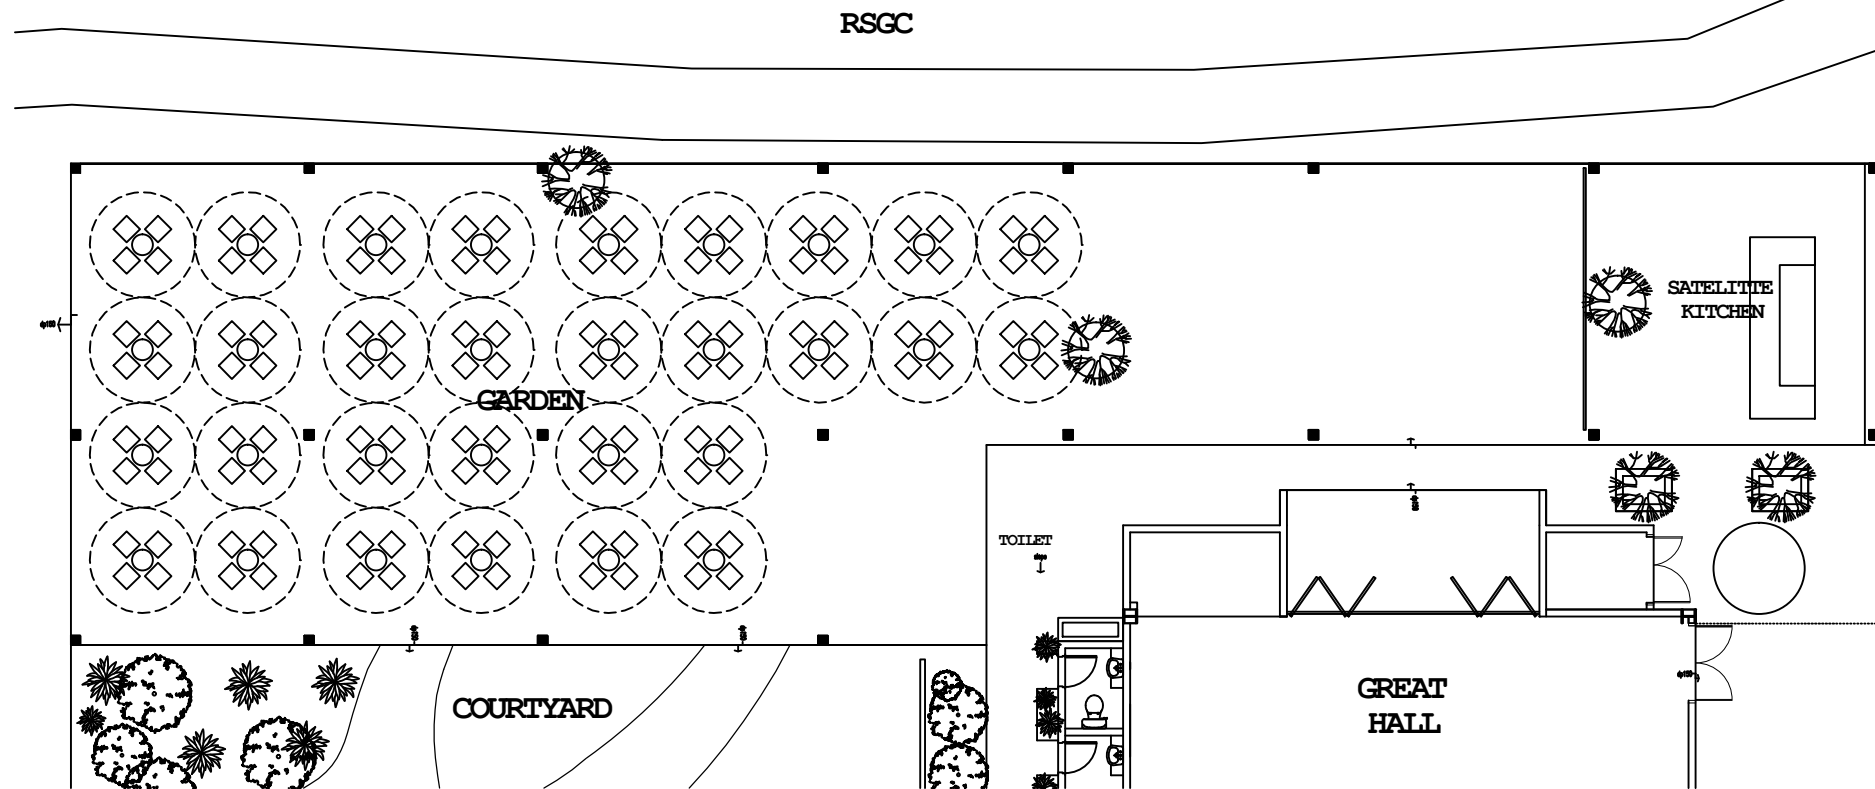

GARDEN  
GROUND FLOOR  
SCALE 1:200

COCKTAIL TABLE: 30 nos  
PAX: 120

zebraSquare

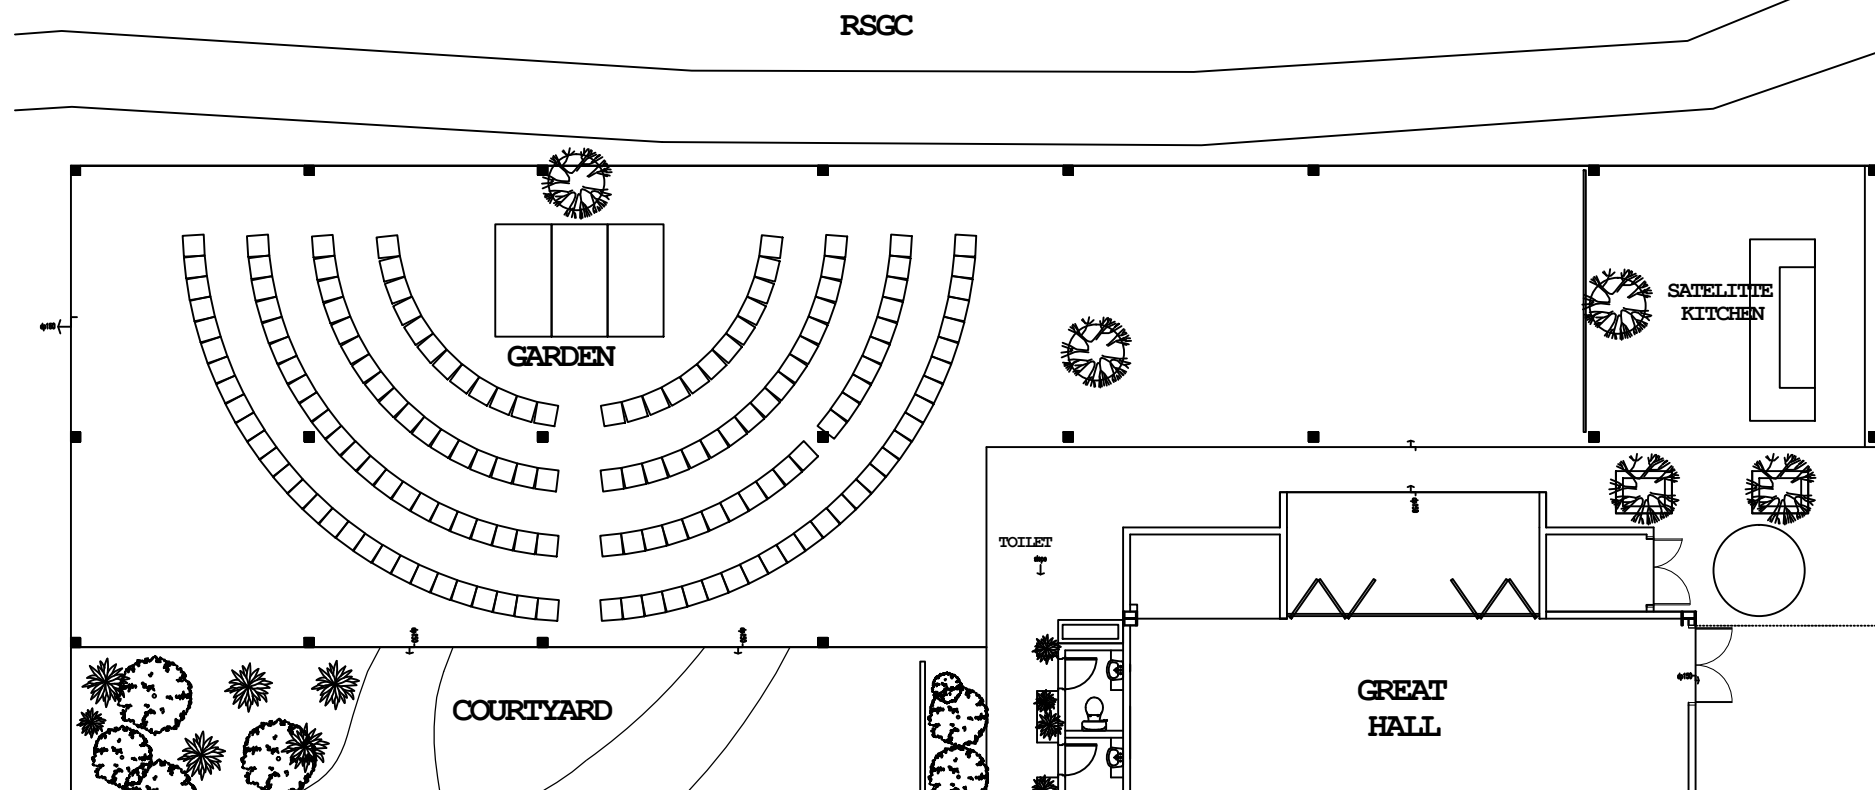

GARDEN  
GROUND FLOOR  
SCALE 1:200

OTTOMAN SEATING: 155 nos  
PAX: 120